


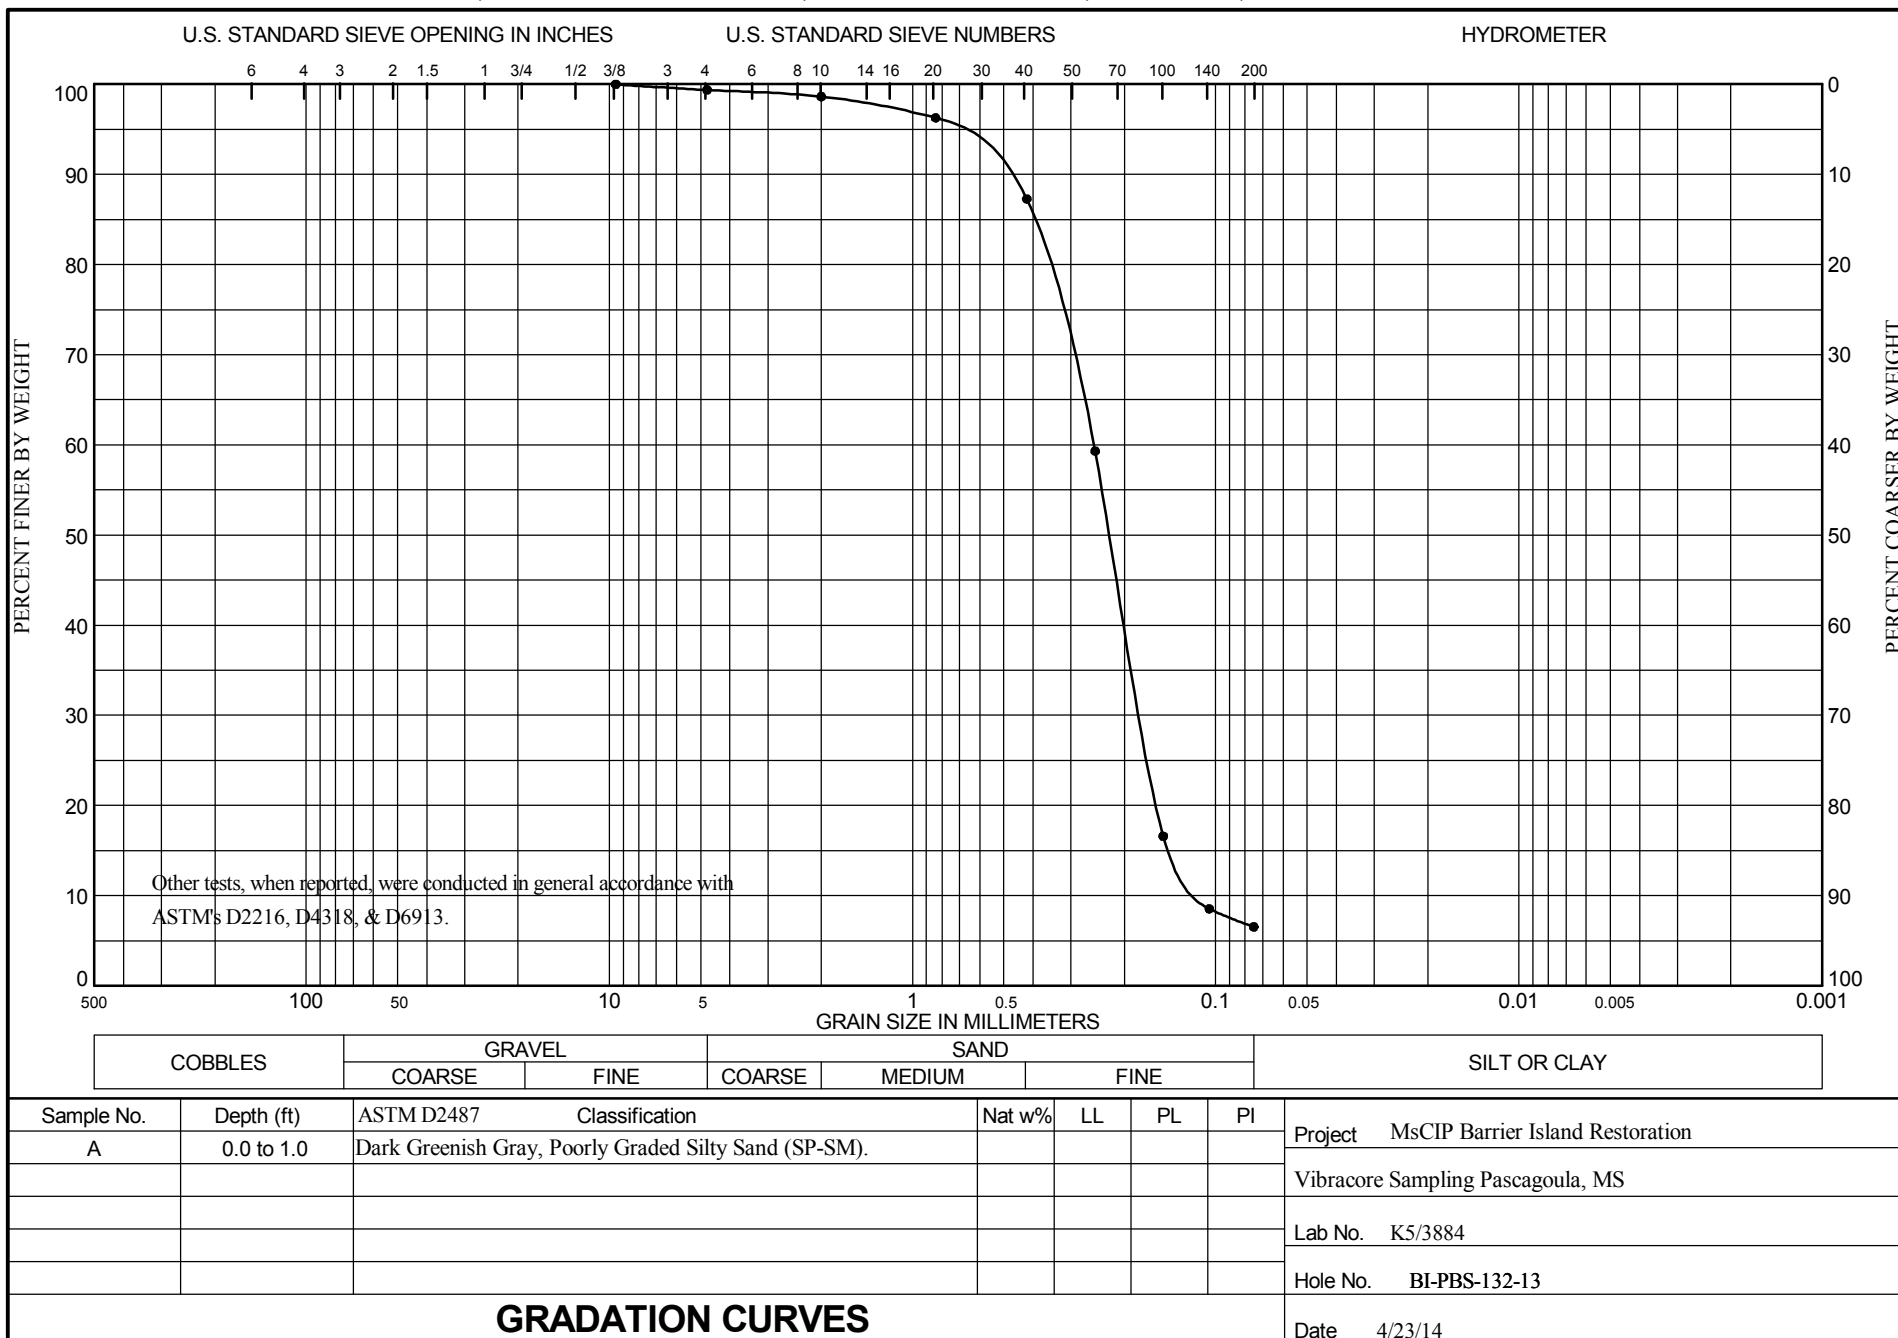

DEPARTMENT OF THE ARMY, SAVANNAH DISTRICT, ENVIRONMENTAL AND MATERIALS UNIT  
CORPS OF ENGINEERS, 200 N. COBB PARKWAY, BLDG 400 SUITE 404, MARIETTA, GA. 30062

WORK ORDER: 848e

REQUISITION: W33SJG32900192



K-501